

Date	Rev	By	Issue Notes
29.01.25	P1	CP	First Issue

Accessible evacuation route from Wilkins Terrace - use lift to evacuate.

Accessible evacuation route from Jeremy Bentham Room - use lift to evacuate.

Accessible evacuation route from Student Centre Mezzanine into Bernard Katz - use lifts to evacuate.

- Key:**
- Contractor Areas**
- Phase 01 Site Area
 - Hoarding (1 hr fire rated)
 - Door Blocked Off
 - Hoarding/Access (Non fire rated)
 - FACP Fire alarm control panel for Wilkins Building with this entrance used by Fire Brigade to access panel
 - H Fire Hydrant point, not to be obstructed
 - ★ Access control to these doors to be disconnected
 - ♿ Accessible evacuation routes
- Inaccessible Areas**
- Not part of site area but inaccessible to UCL

- UCL Buildings**
- Jeremy Bentham Room - Catering + WC's
 - Students Centre
 - Garden Room
 - Provost Office
 - South Wing + Chadwick
 - Vice Provost Offices
 - North- West Wing
 - Slade
 - Housman Room
- ↔ Solid line denotes Access + Fire escape
 - - - Dashed line denotes Fire escape only

NO DIMENSIONS ARE TO BE SCALED FROM THIS DRAWING. THE CONTRACTOR/MANUFACTURER IS RESPONSIBLE FOR CHECKING ALL DIMENSIONS AND QUERING ANY DISCREPANCIES. THIS DRAWING IS THE PROPERTY OF BURWELL ARCHITECTS LTD. COPYRIGHT IS RESERVED BY THEM AND THE DRAWING IS ISSUED ON CONDITION THAT IT IS NOT COPIED, REPRODUCED, RETAINED OR DISCLOSED TO ANY UNAUTHORISED PERSON, EITHER WHOLLY OR IN PART, WITHOUT WRITTEN CONSENT.

Burwell Architects


Address
 Unit 0.01 California Building
 Deals Gateway
 London SE13 7SB
 020 8305 6010
 info@burwellarchitects.com
 www.burwellarchitects.com

Client
UCL

Project Title
UCL 200 Delivery


Sheet Title
Phase 01 - Construction and Building Access Plan - Upper Ground Floor Plan

CAD File Name	980-GA Plans v2024 .vwx
Checked By	SP
Project No.	1005
Drawn By	CP
Scale	1:250@A1
Date	27.01.25
Sheet No.	1005-G-2002
Revision	P1

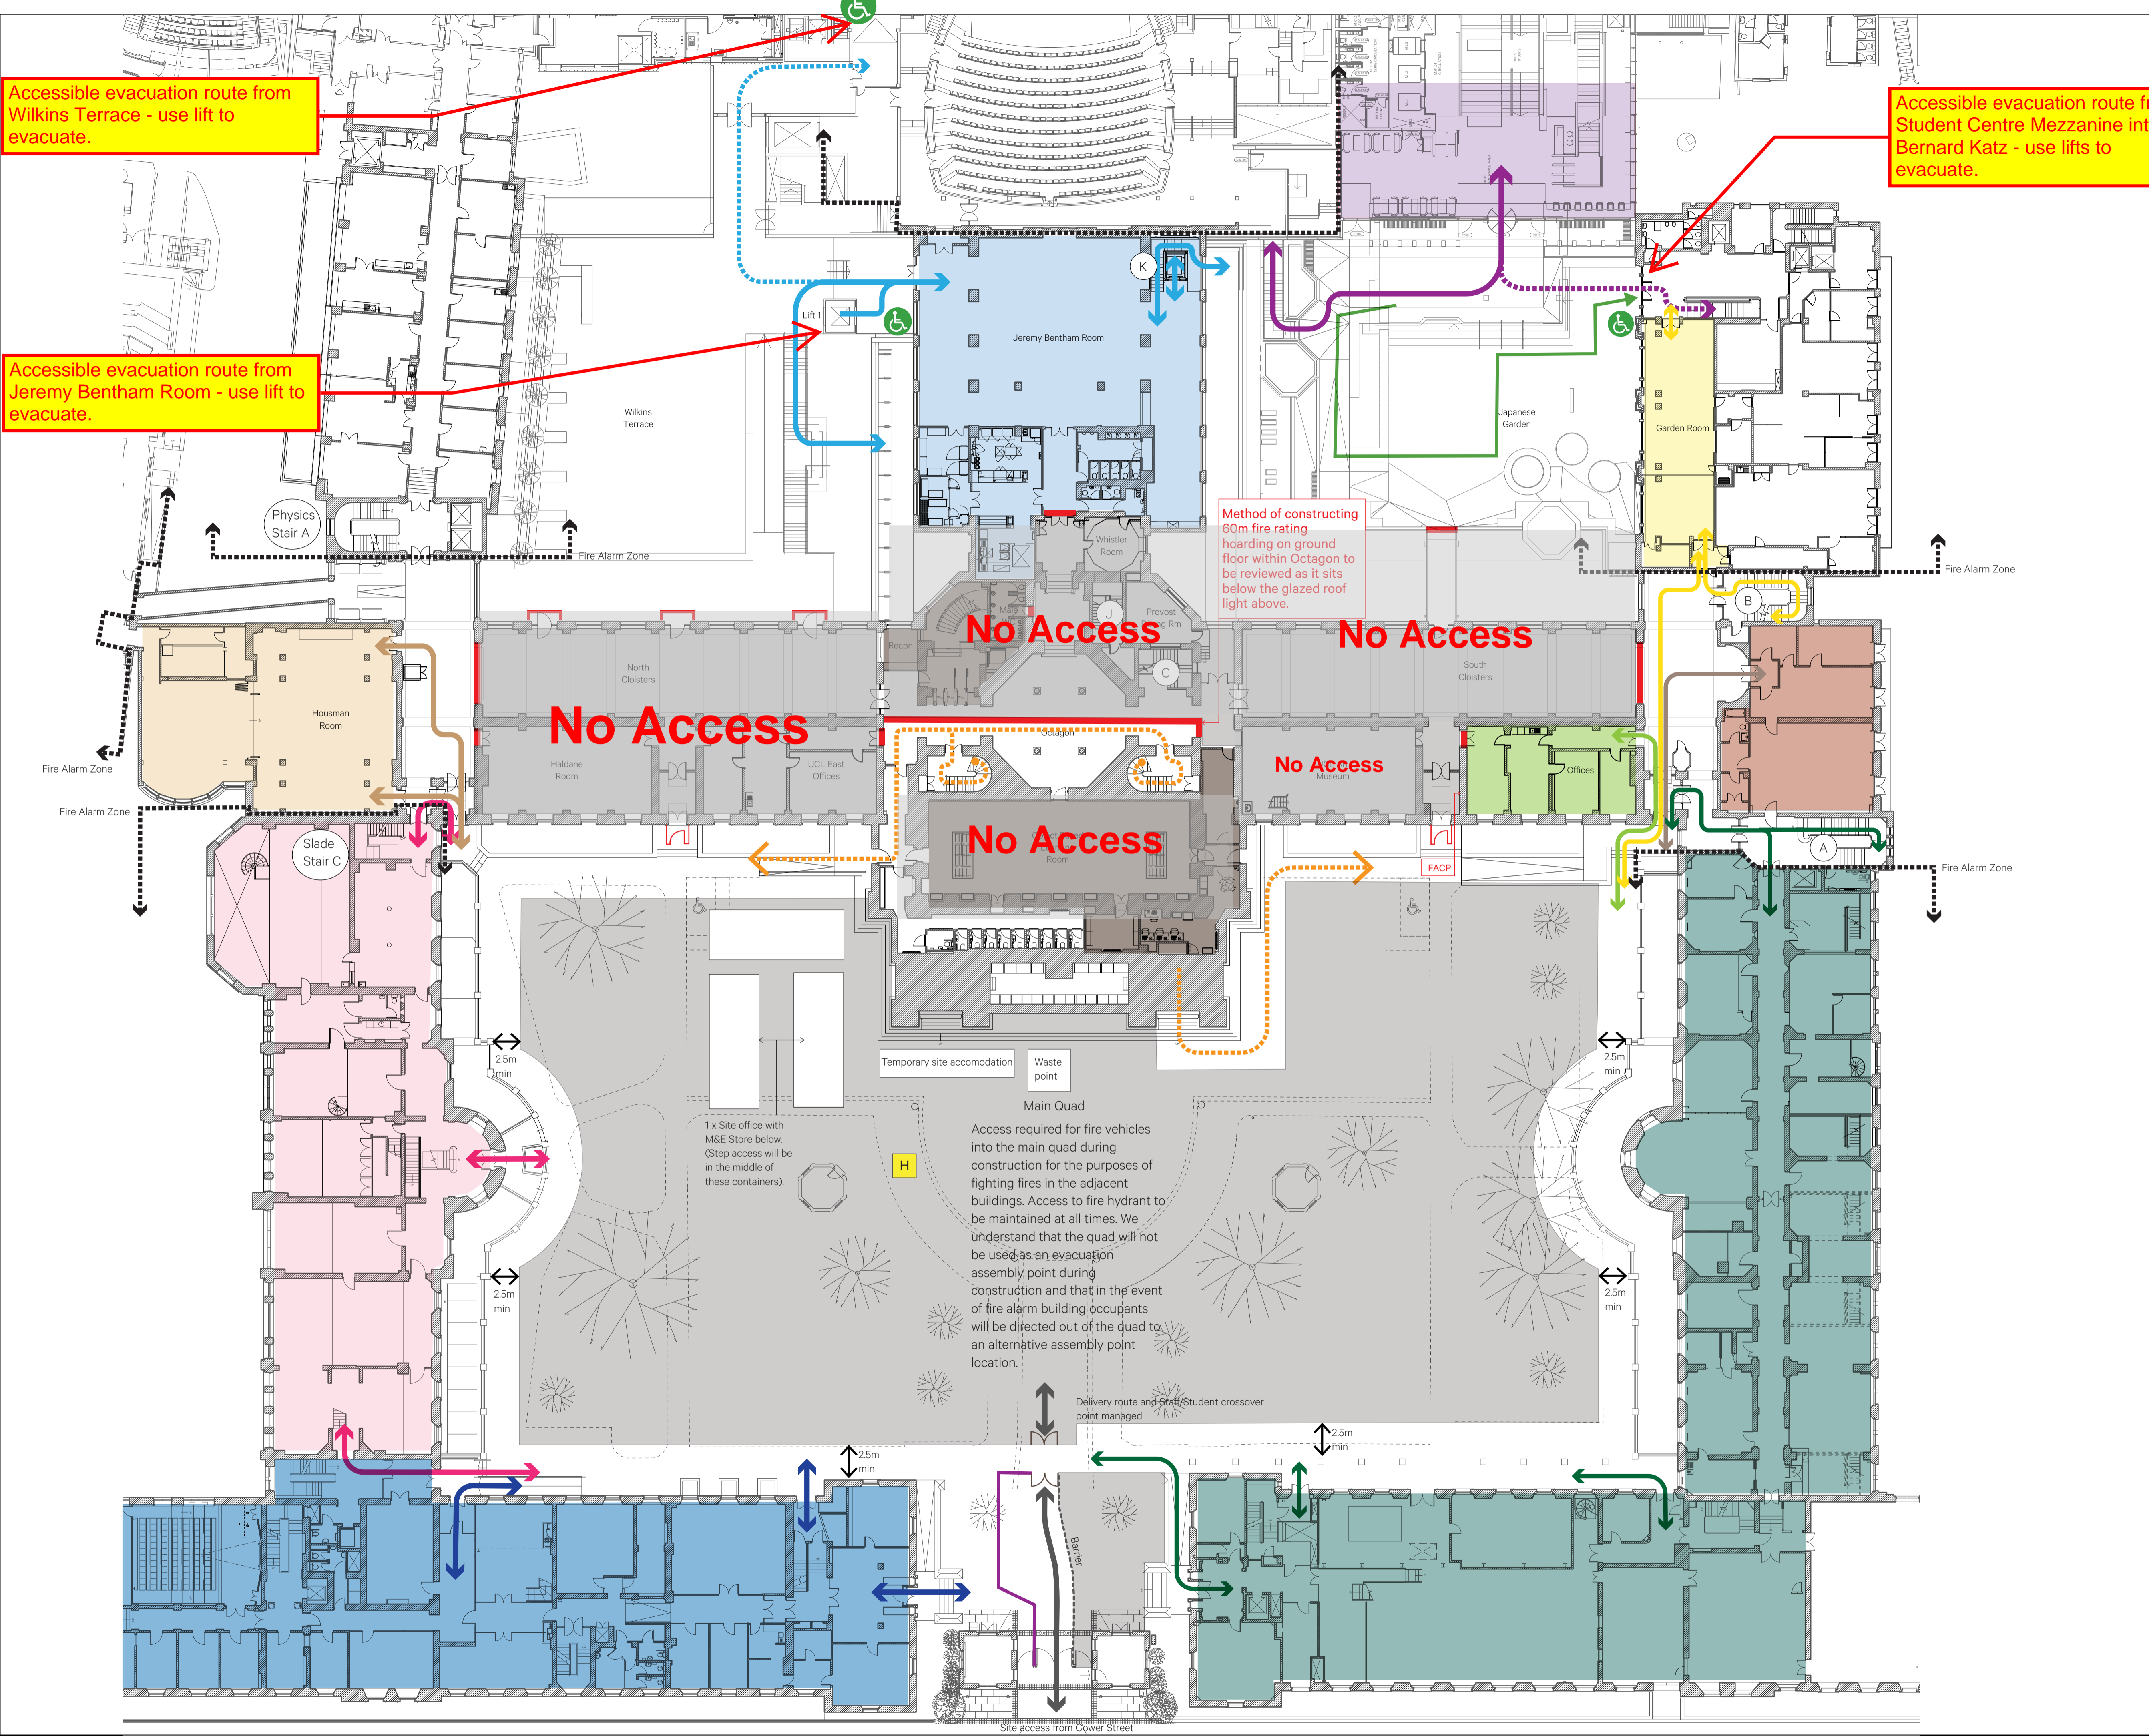

Date	Rev	By	Issue Notes
29.01.25	P1	CP	First Issue

- Key:**
- Contractor Areas**
 - Phase 01 Site Area
 - Hoarding (1 hr fire rated)
 - UCL Buildings**
 - Library + Offices
 - Solid line denotes Access + Fire escape
 - Dashed line denotes Fire escape only
 - Accessible evacuation routes

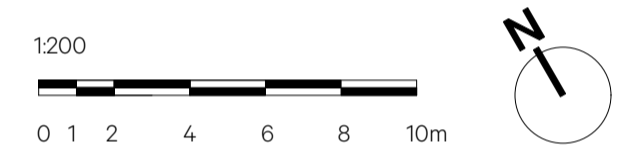

NO DIMENSIONS ARE TO BE SCALED FROM THIS DRAWING. THE CONTRACTOR/MANUFACTURER IS RESPONSIBLE FOR CHECKING ALL DIMENSIONS AND QUERING ANY DISCREPANCIES. THIS DRAWING IS THE PROPERTY OF BURWELL ARCHITECTS LTD. COPYRIGHT IS RESERVED BY THEM AND THE DRAWING IS ISSUED ON CONDITION THAT IT IS NOT COPIED, REPRODUCED, RETAINED OR DISCLOSED TO ANY UNAUTHORISED PERSON, EITHER WHOLLY OR IN PART, WITHOUT WRITTEN CONSENT.

Burwell Architects

Address: Unit 0.01 California Building Deals Gateway

Accessible evacuation route into South Wing

Client	
UCL	
Project Title	
UCL 200 Delivery	
Sheet Title	
Phase 01 - Construction and Building Access Plan - First Floor Plan	
CAD File Name	
980-GA Plans v2024 .vwx	
Checked By	Project No.
SP	1005
Drawn By	Scale
CP	1:200
Date	Sheet No.
27.01.25	1005-G-2003
Revision	
P1	

Accessible evacuation route into Physics - use lifts to evacuate.

Use of lift between first and second floor to be operational. Lift to be reprogrammed so that it doesn't go to ground floor during construction.

