



FRONT

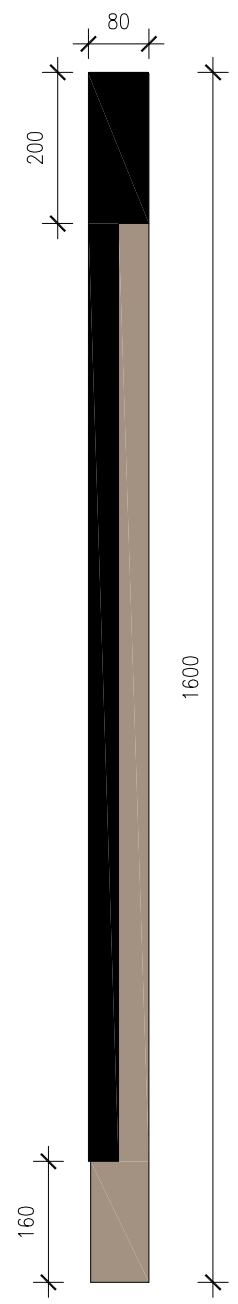

SIDE

 

SECTION A-A

BLACK VITREOUS ENAMEL OR PAINTED FORMED PANEL WITH WINDOW ON BOTH SIDES FOR GRAPHIC INFORMATION

TOUGHENED GLASS WINDOW WITH REVERSE APPLIED TRANSLUCENT VINYL GRAPHICS. INTERNALLY ILLUMINATED BY WHITE LED LINE EDGE LIT PERSPEX PANEL.

ILLUMINATION TO BE EVEN ACROSS WHOLE AREA OF GLASS WINDOW WITH A MAXIMUM LIGHT LEVEL OF 2 CD/M²

FRET CUT UCL LOGO TO REVEAL COLOURED PANEL BELOW. INTERNAL BACK LIT LINE ILLUMINATION PROVIDES WASHLIGHT GLOW EFFECT BEHIND LOGO

MAXIMUM LIGHT LEVEL OF 1 CD/M²

INTERNALLY ILLUMINATED BY WHITE LED LINE EDGE LIT PERSPEX PANEL.

ILLUMINATION TO BE EVEN ACROSS WHOLE AREA OF GLASS WINDOW WITH A MAXIMUM LIGHT LEVEL OF 2 CD/M²

ALL ILLUMINATION TO BE INDIRECT

FRET CUT UCL LOGO TO REVEAL COLOURED PANEL BELOW. INTERNAL BACK LIT LED LINE ILLUMINATION PROVIDES WASHLIGHT GLOW EFFECT BEHIND LOGO

MAXIMUM LIGHT LEVEL OF 1 CD/M²

ALL ILLUMINATION TO BE INDIRECT

COLOURED VITREOUS ENAMEL OR PAINTED FORMED PANEL

| COLOUR - SUBJECT TO PLANNING PERMISSION CONDITIONS | ORIGINAL COLOUR | RAL EQUIVALENTS |
|---|-----------------|-----------------|
| 1. LIGHT STONE (PORTLAND) Conservation Areas Portland Stone | PMS 7528 C | RAL 7044? |
| 2. MID STONE (YORKSTONE) Conservation Areas Default Colour | PMS 7530 C | RAL 1019? |
| 3. ORANGE Non-Conservation Areas or Conservation Areas not on public views | PMS 716 C | RAL 2003? |
| 4. TERRACOTTA Conservation Areas Special Case | PMS 1955 C | RAL 4002? |

Wayfinding Sign Type: C

| | |
|--|--|
| Project Officer: R. Clements Tel: 020 - Fax: 020 - Email: ucl-signage@ucl.ac.uk | 515 / 25 External Signage Strategy Wayfinding Signs. |
| Drawn: MA Date: Jan 18 Scale: 1:10, 1:20@A3 | Sign Type C Wallmounted Wayfinding |
| A2(71)02 vrc1 | |