
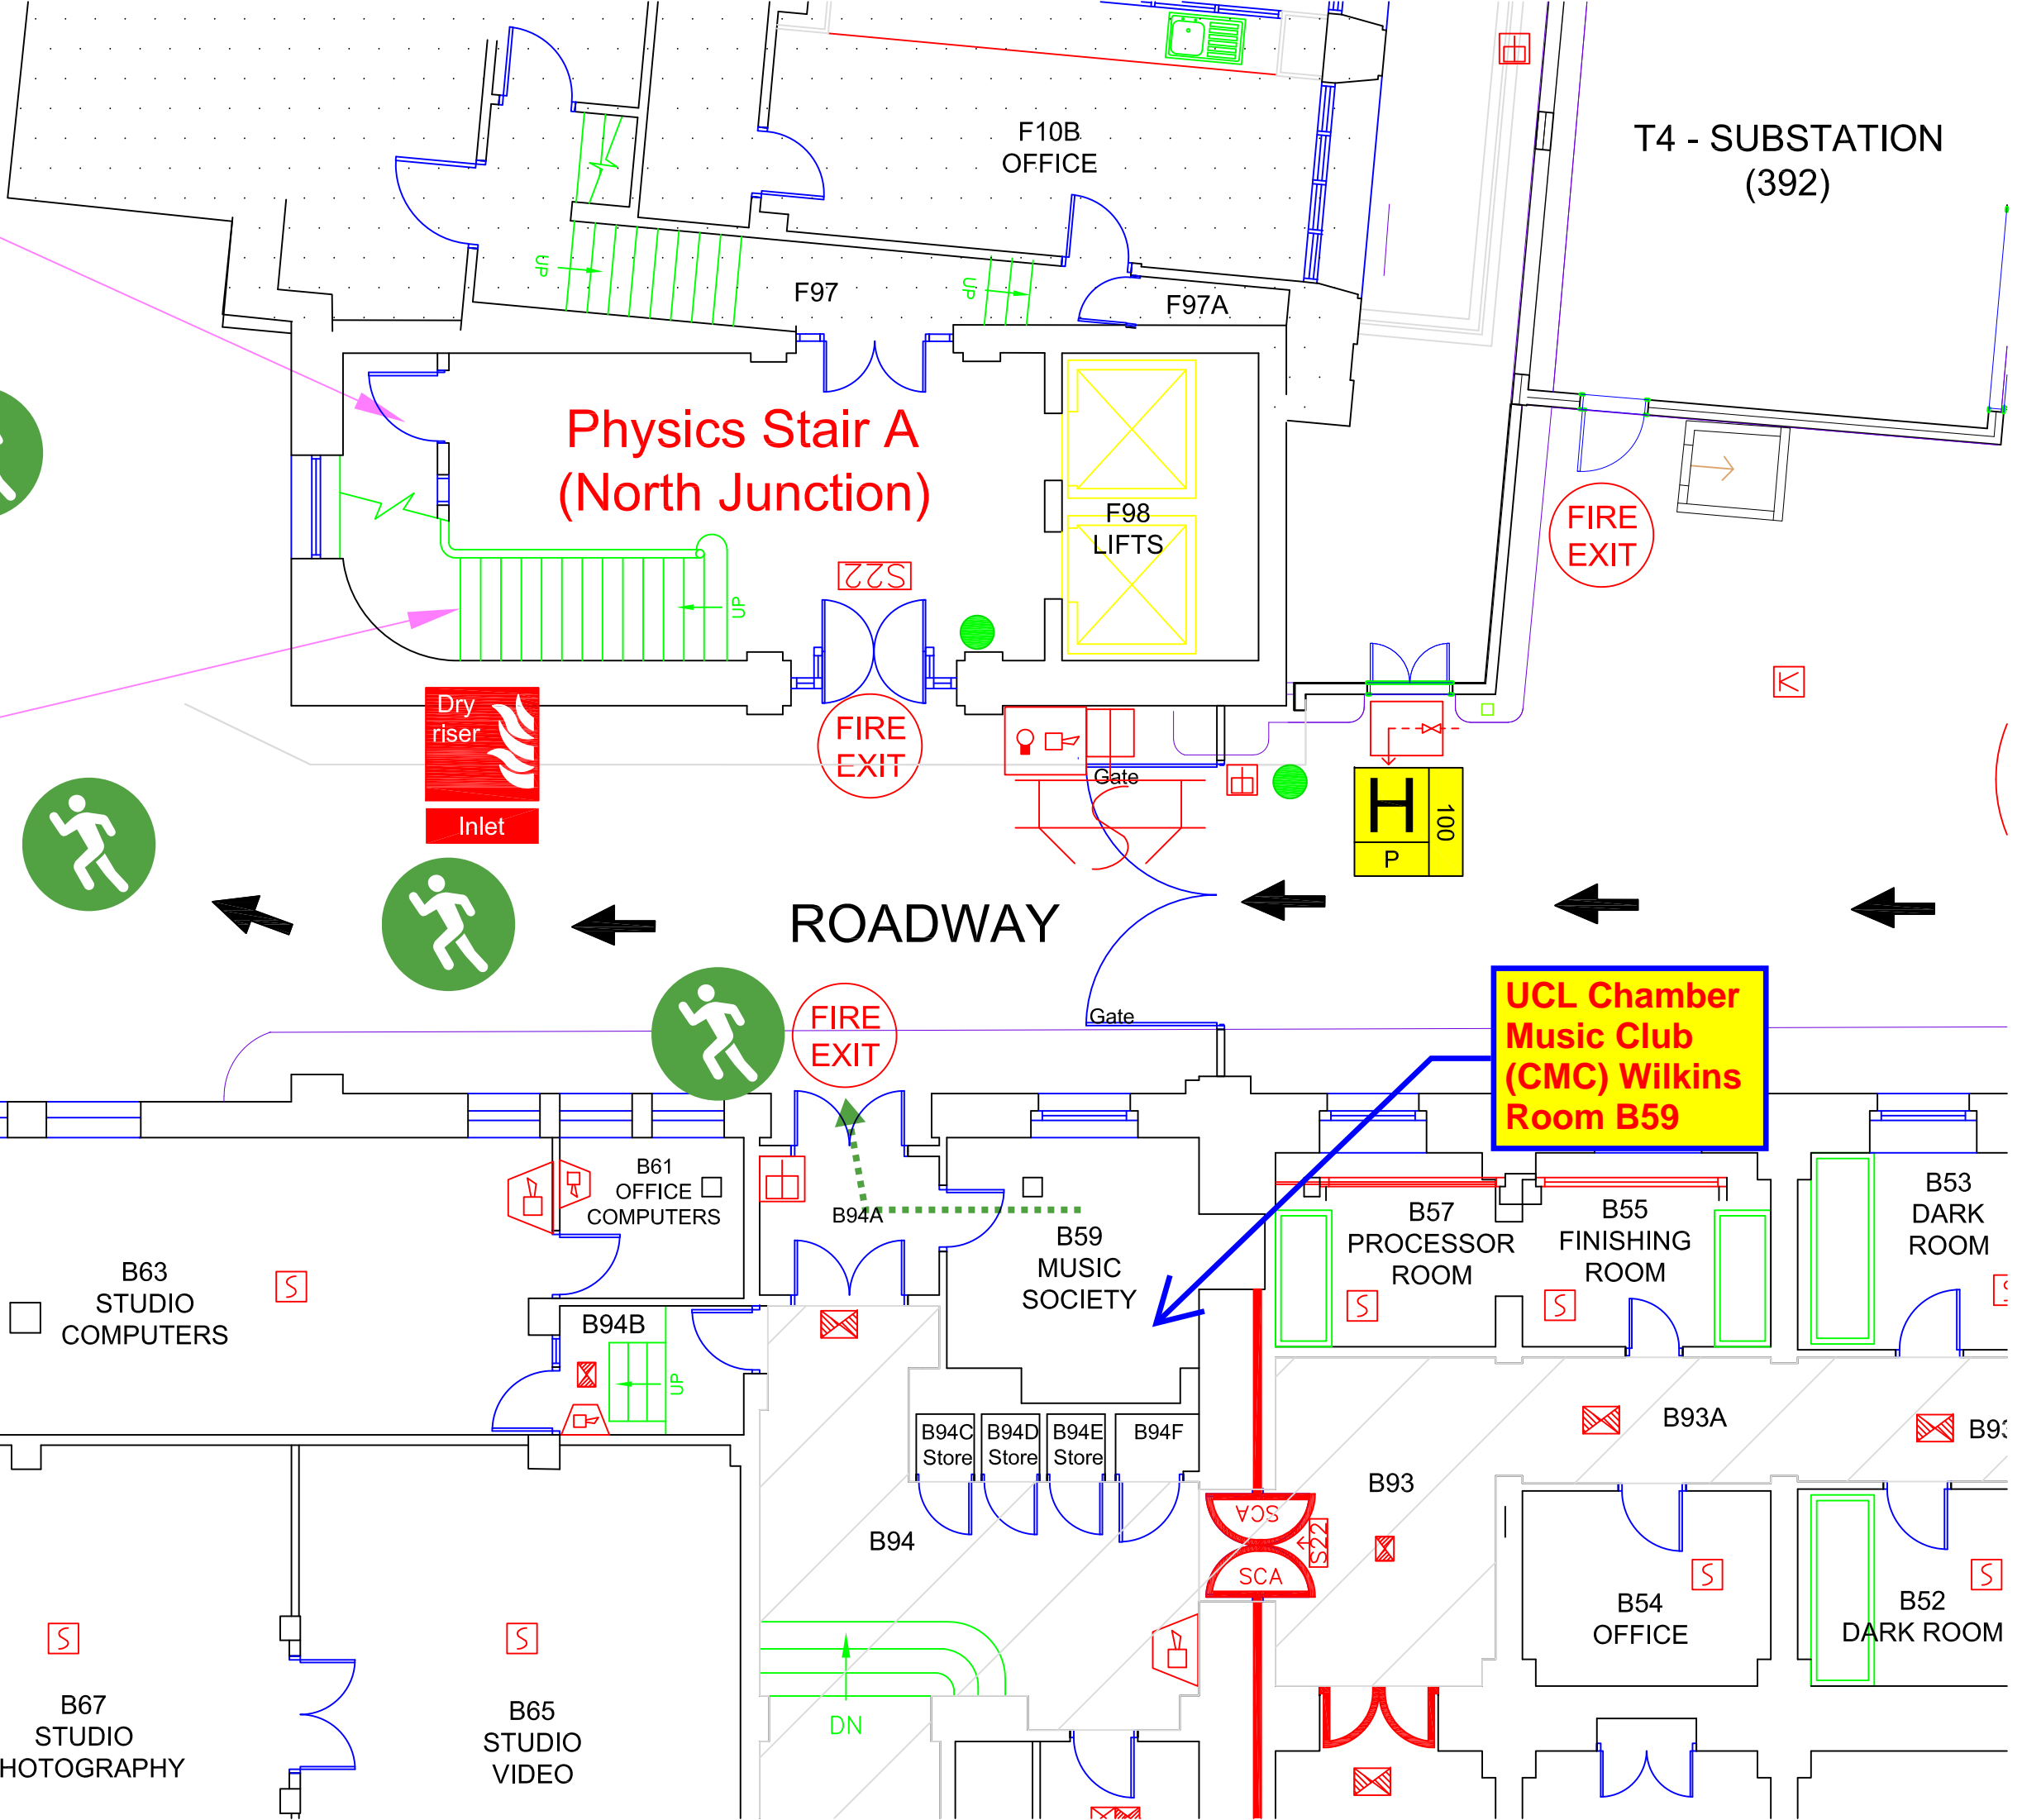
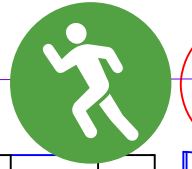


NOTE:
ACCESS TO
PHYSICS STAIR A
LIFT MOTOR
ROOM

Report to the
Security Office
at Gower Court
Entrance (within
25 Gordon
Street)

Physics
Stair A

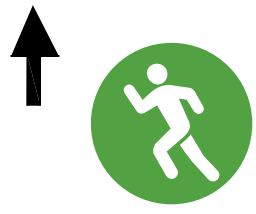

ROADWAY

UCL Chamber
Music Club
(CMC) Wilkins
Room B59

FIRE
EXIT

FIRE
EXIT

FIRE
EXIT

Gate

H
P
100

Physics Stair A
(North Junction)

Dry
riser
Inlet

F10B
OFFICE

F97

F97A

F98
LIFTS

T4 - SUBSTATION
(392)

B61
OFFICE
COMPUTERS

B63
STUDIO
COMPUTERS

B72
STORE

B98
LOBBY

B67
STUDIO
PHOTOGRAPHY

B65
STUDIO
VIDEO

B59
MUSIC
SOCIETY

B57
PROCESSOR
ROOM

B55
FINISHING
ROOM

B53
DARK
ROOM

B52
DARK
ROOM

B54
OFFICE

B94C
Store

B94D
Store

B94E
Store

B94F

B94

B93

B93A

B93B

SCA
SCA

DN